



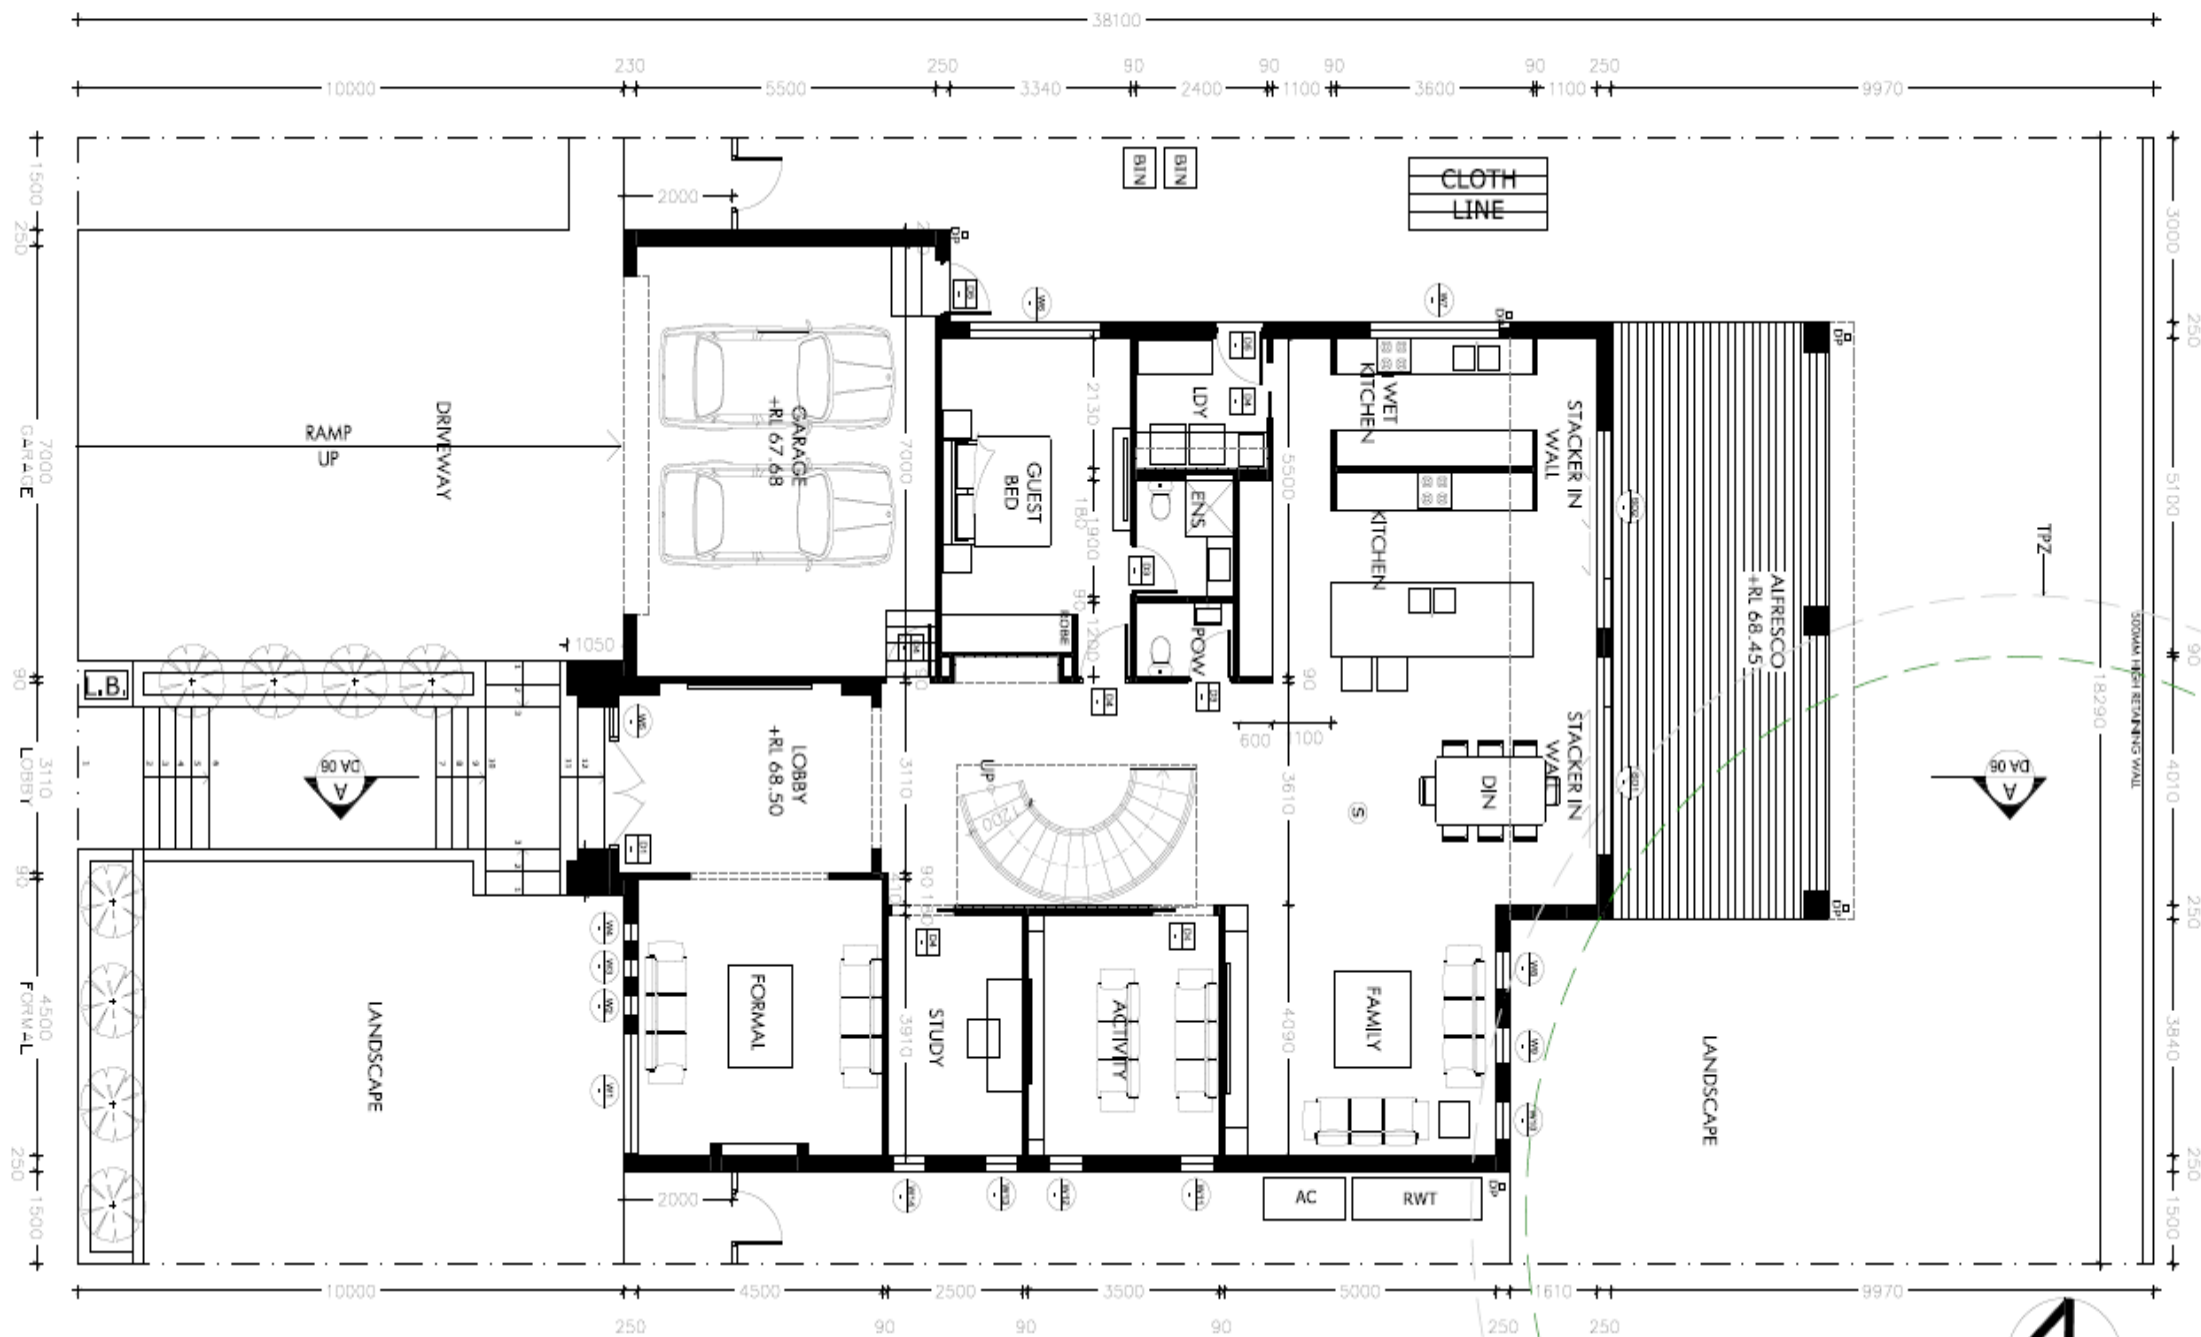

01 GROUND FLOOR PLAN
1:100@A3

SCALE: 0 0.5 1 2 4 6 10

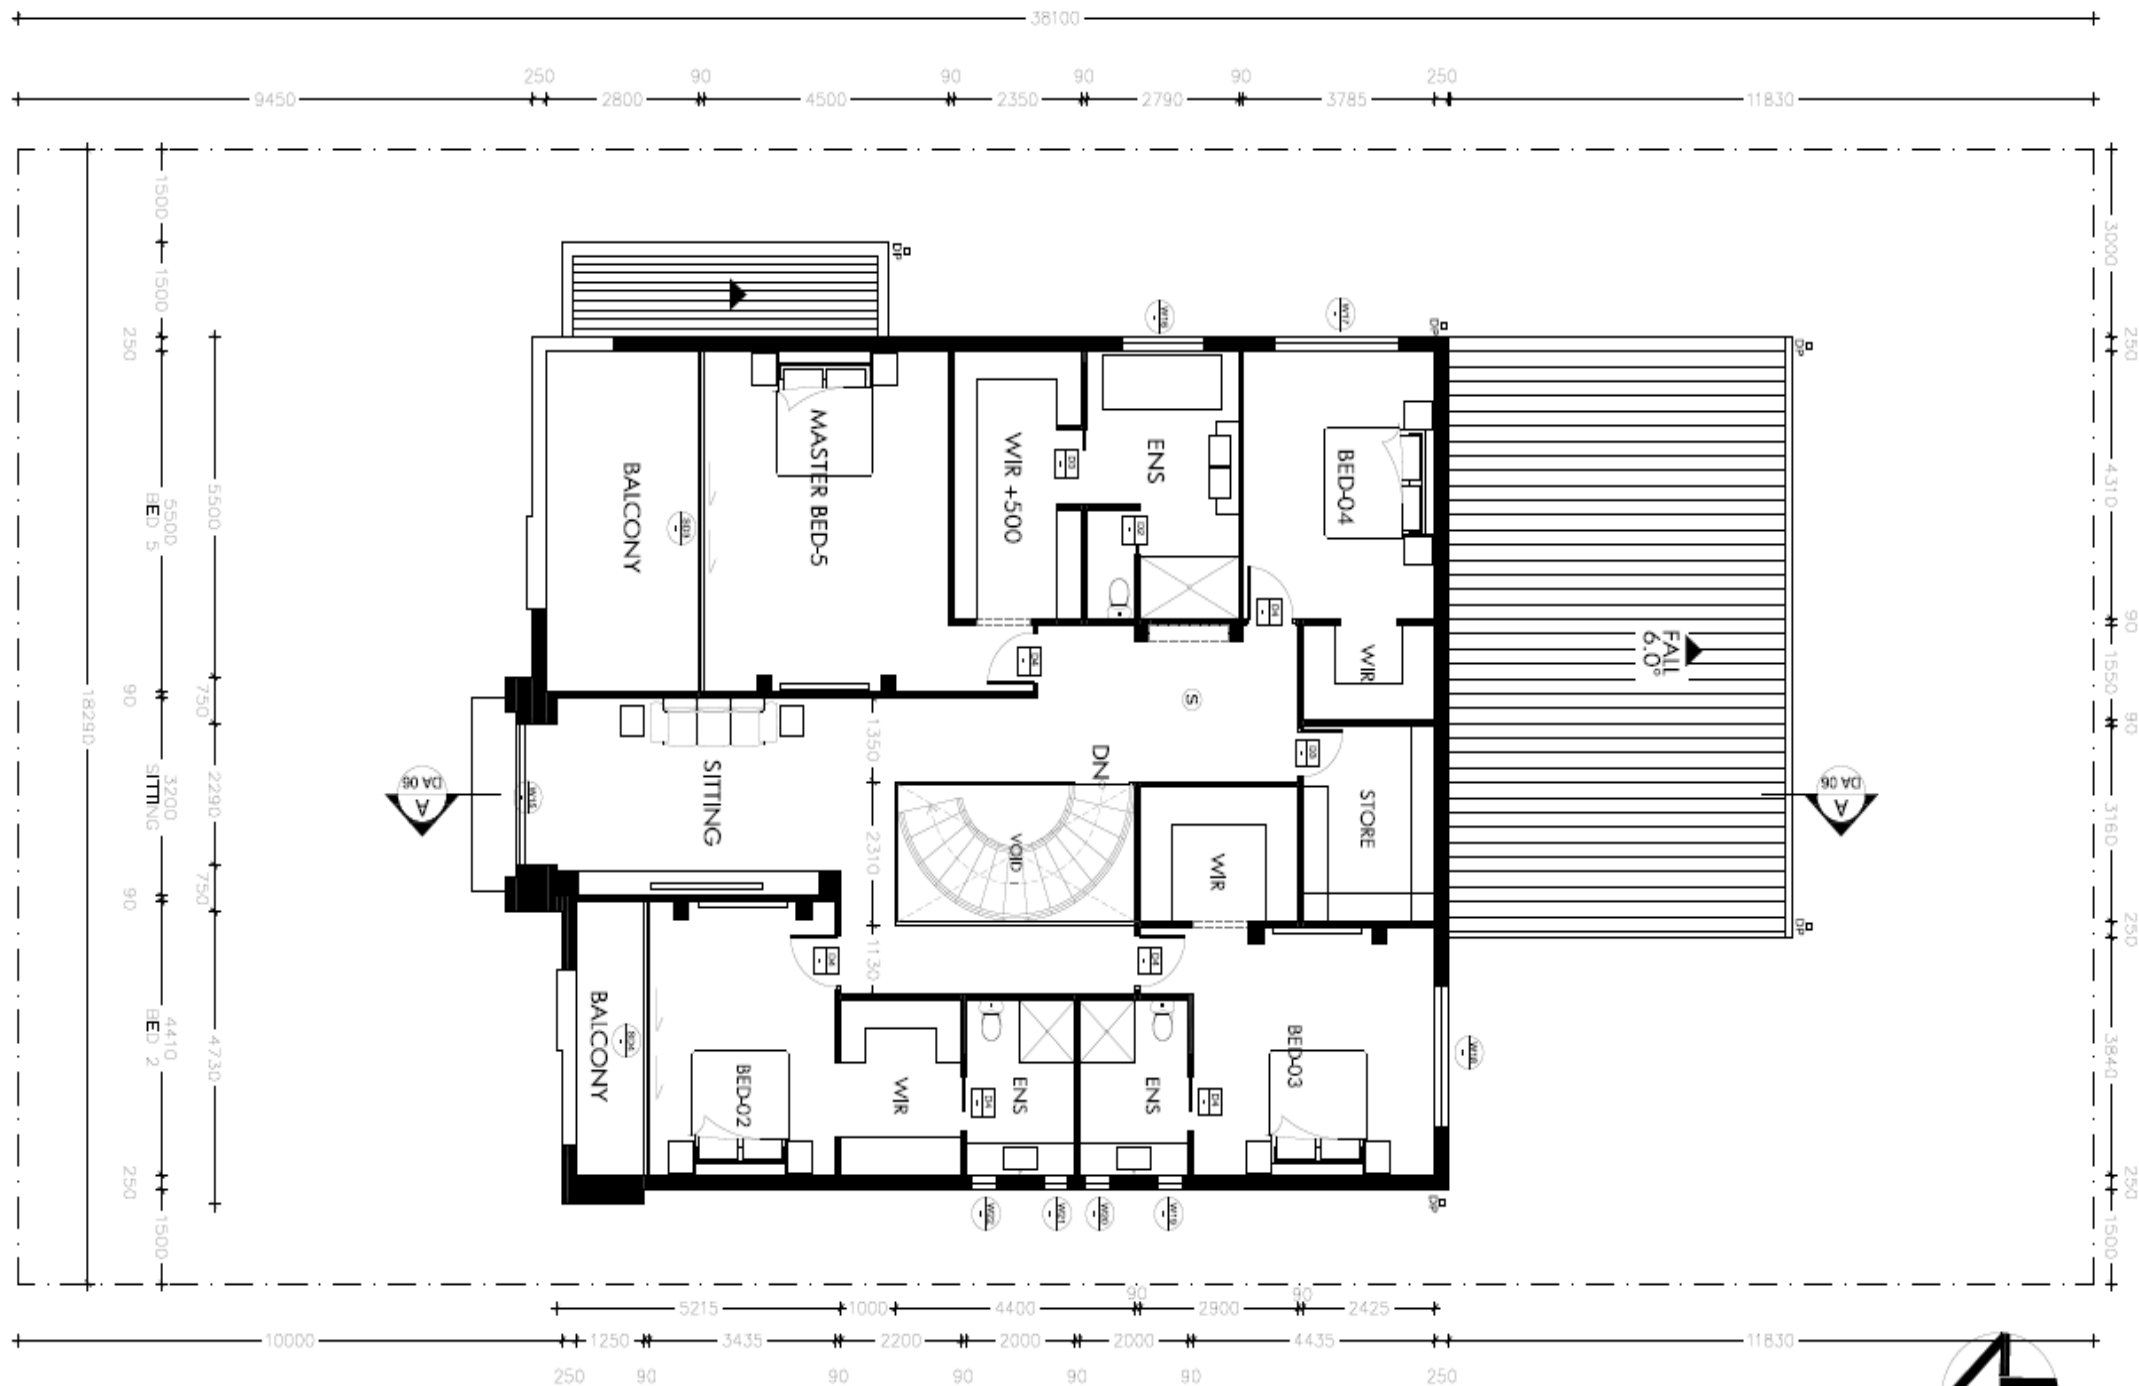

01 FIRST FLOOR PLAN
1:100@A3

